


VILLAGE :- MAUJA BEED

KHASRA NO.	AREA CALCULATION (HEC.)
10	6.180
11/1/1	0.400
11/3/2	0.530
9	3.200
13	5.570
14	0.020
42	0.110
43	0.600
44	8.330

MAUJA BEED

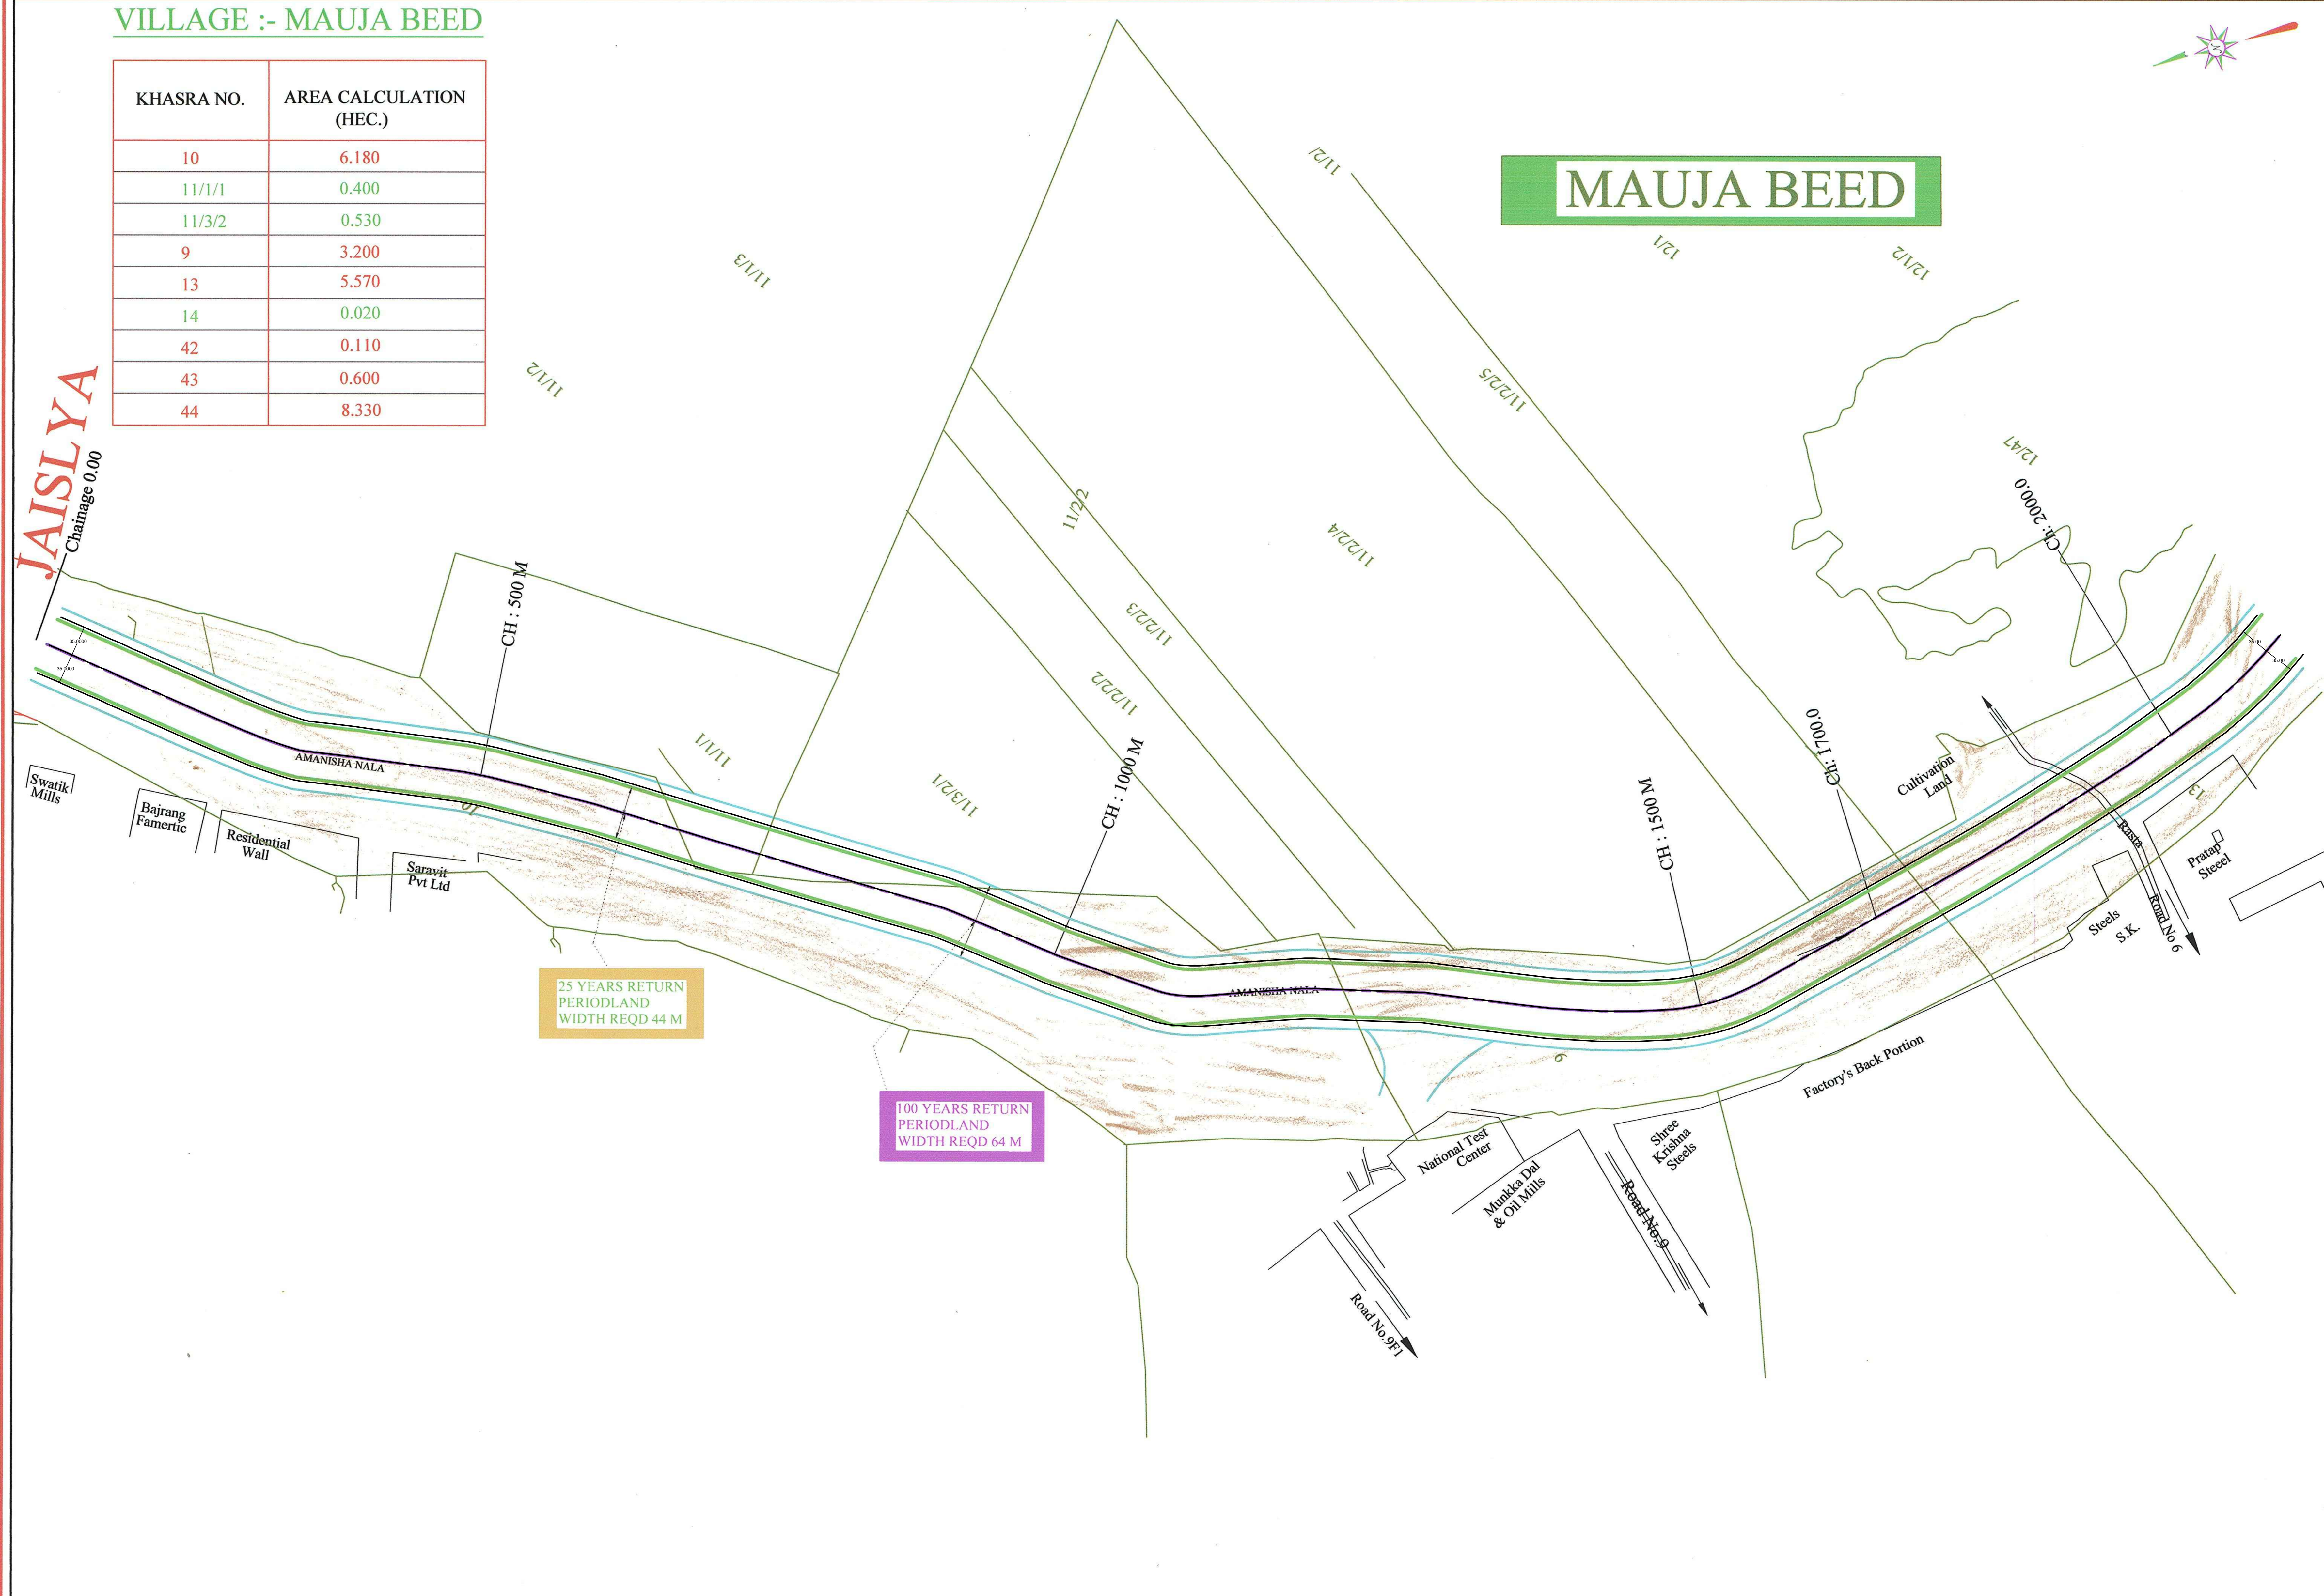

PLAN

SHEET NO.1

**NOTE :**  
All dimensions are in metres unless otherwise indicate.

- LEGEND : PLAN**
- 1. Proposed Centre Line
  - 2. Top Width For 25 Years Flood Frequency
  - 3. Land Width Reqd. For 100 Years Flood Frequency

NO.	DATE	DESCRIPTION	DRAWN	CHECKED	APPROVED
REVISIONS					

THIS DRAWING IS THE SOLE PROPERTY OF JAIPUR DEVELOPMENT AUTHORITY IT IS SUBJECT TO THEIR RECALL AND MUST NOT BE LENT OR COPIED OR REPRODUCED WITHOUT THEIR WRITTEN PERMISSION NOR USED FOR ANY PURPOSE OTHER THAN FOR WHICH IT IS ISSUED.

DESIGNED	SUJ.K
DRAWN	DEEPIKA
CHECKED	SUJ.K
APPROVED	S.K.BHARDWAJ
DATE	JAN 2009

CLIENT: JAIPUR DEVELOPMENT AUTHORITY  
 JOB NO. C-702 | JOB : CONSULTANCY FOR DESIGN OF STROM WATER DRAIN  
 TITLE : PROPOSED PLAN OF AMANISHA KA NALLAH WITH KHASRA NO.S  
 SCALE: 1CM : 40M | DRG. NO. SCPL/702/01 | REV.

